

**DISCOVERY**  
SUMMIT COUNTY  
Land Use Plan

97 Total Units  
67 Market Rate  
30 Affordable




42 Market Rate Single Family  
1 Affordable Single Family

4 Market Rate Duplex Units  
4 Affordable Duplex Units

21 Market Rate Townhome Units  
25 Affordable Townhome Units

**LEGEND**

MARKET RATE  
 AFFORDABLE

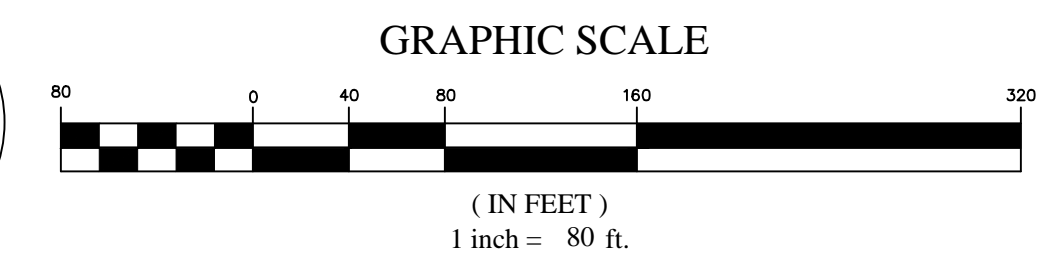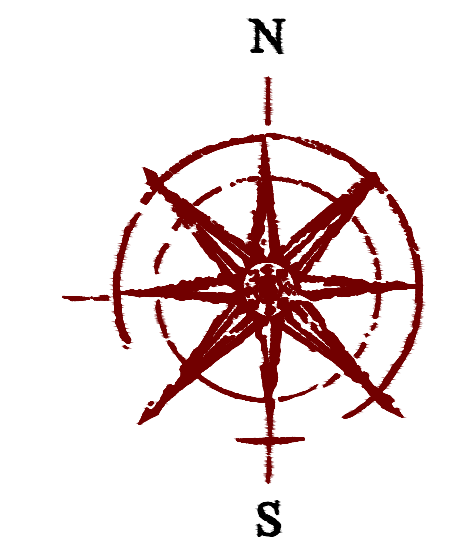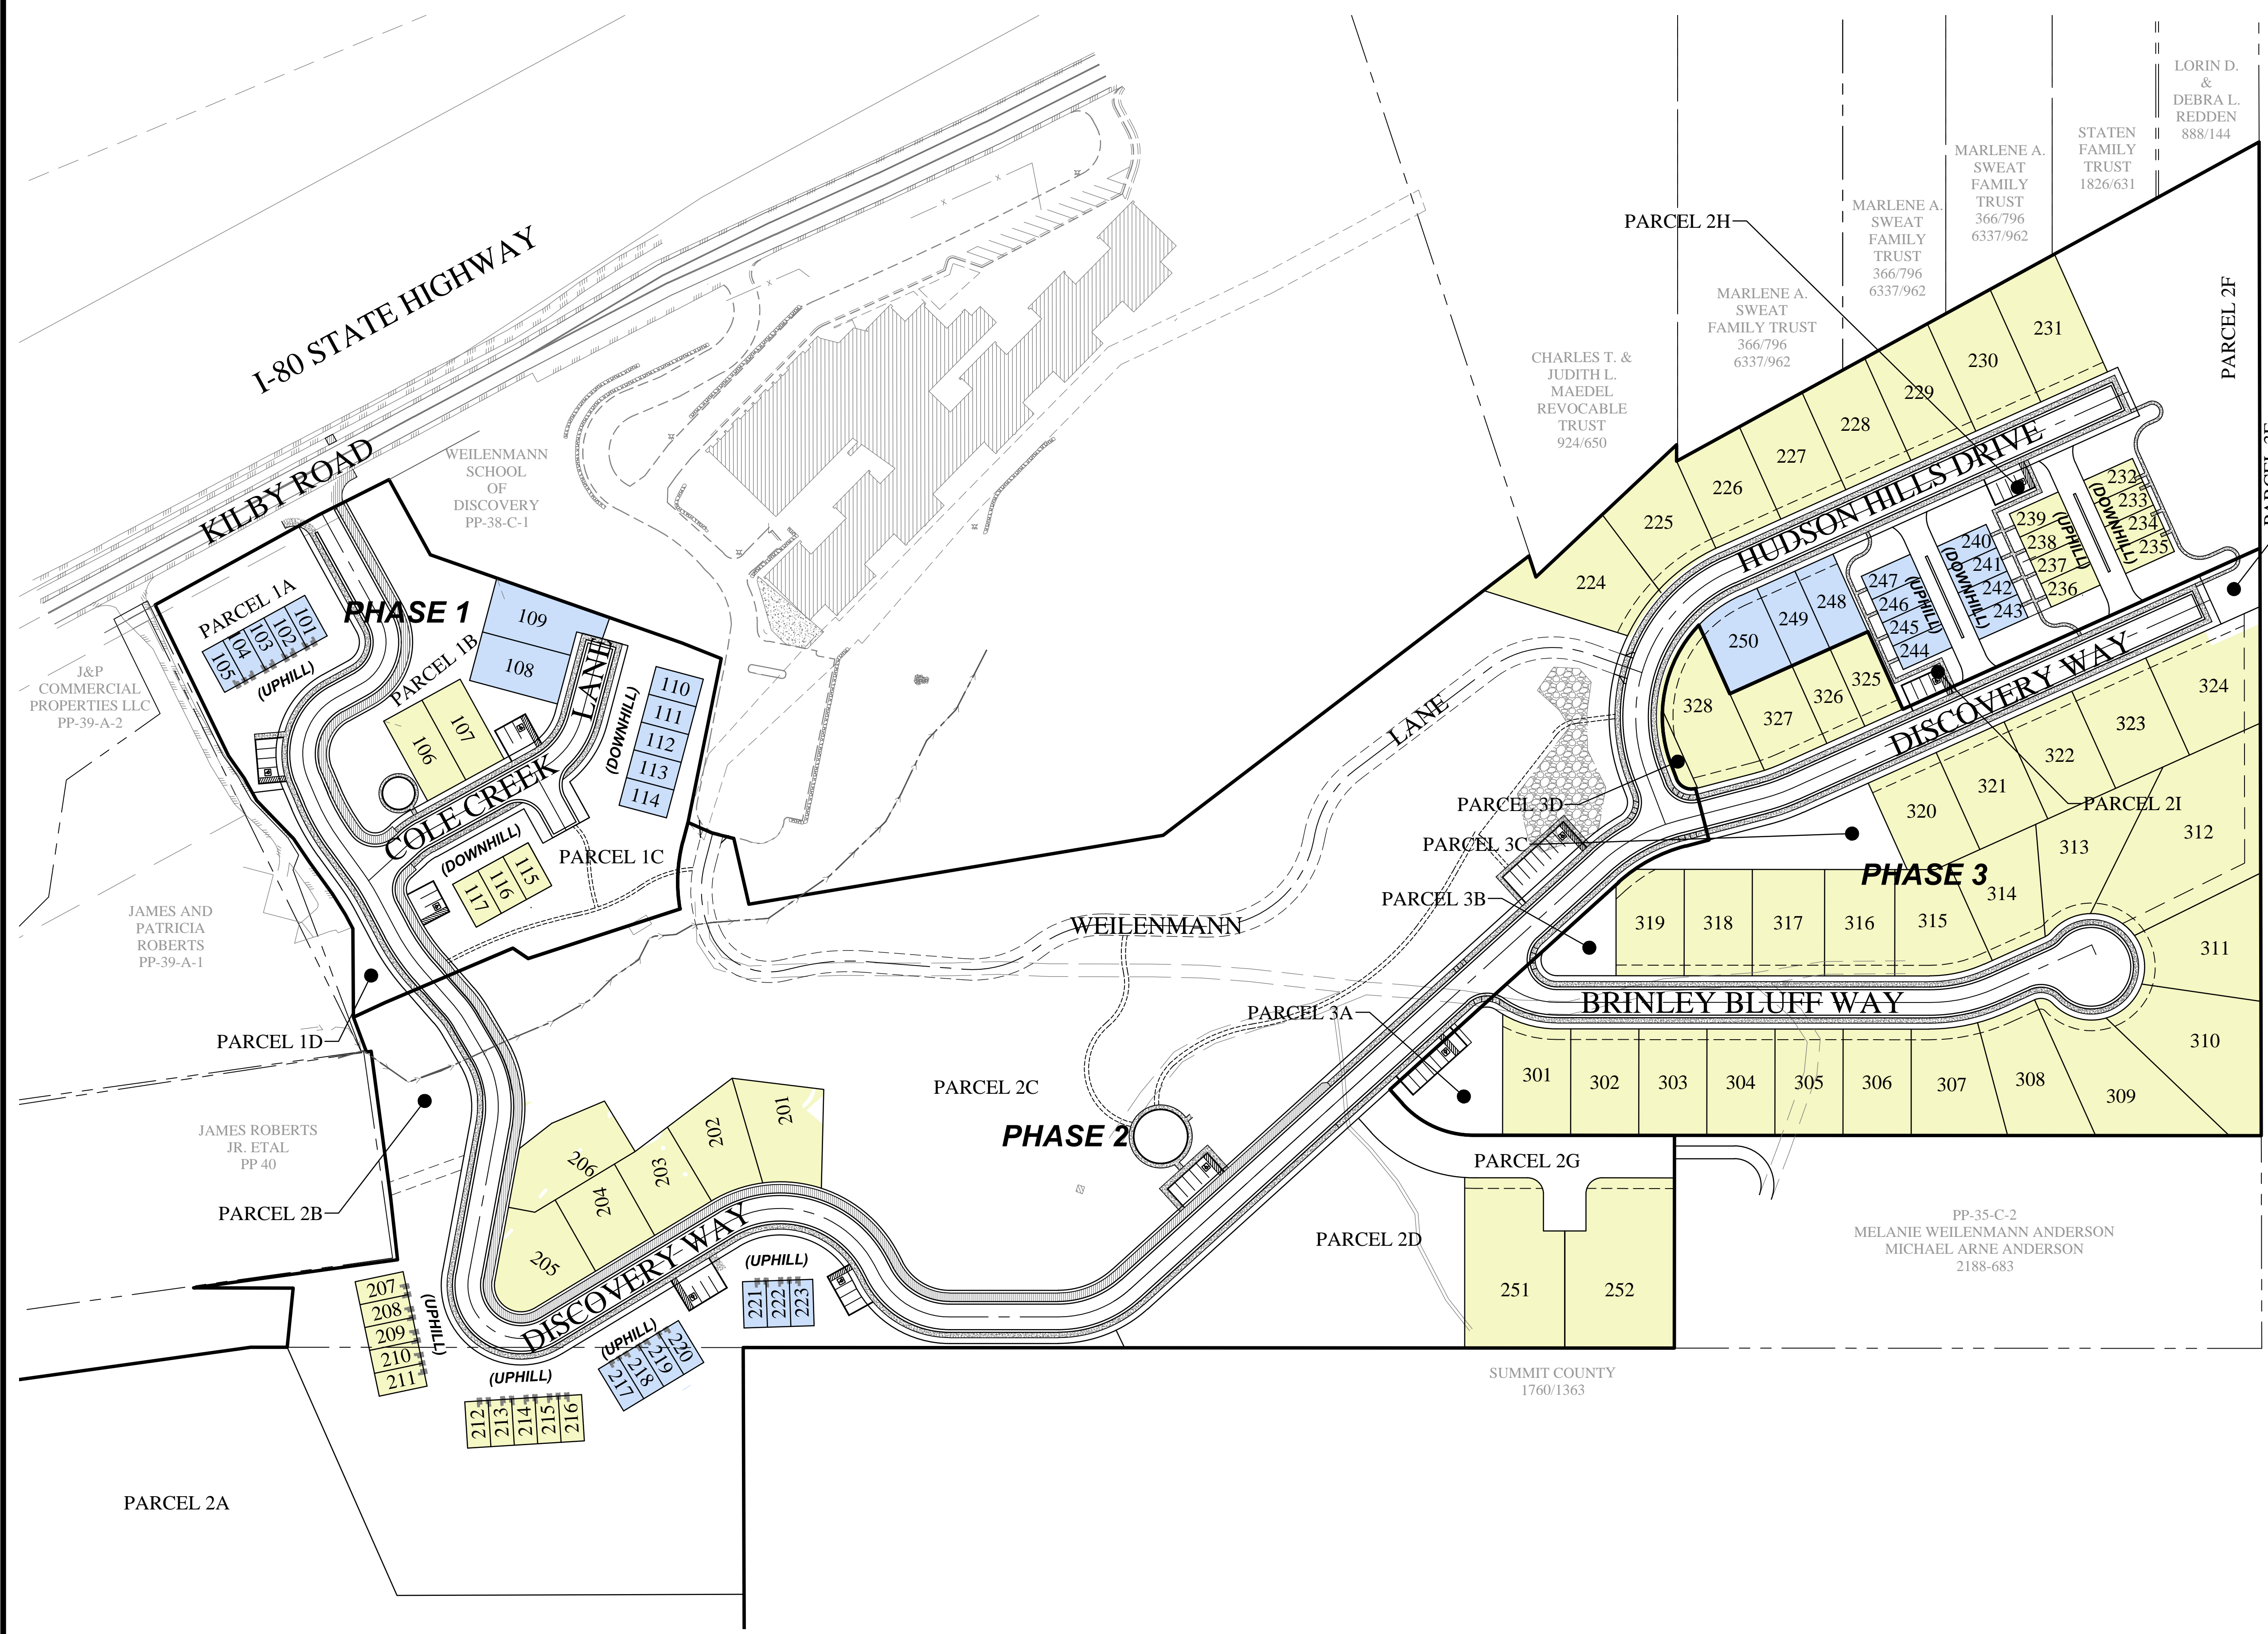

#	DATE	DESCRIPTION
1		
2		
3		
4		
5		
6		

**LAND USE PLAN**

Scale: 1"=80'  
Date: 11/23/16  
Sheet:

Drawn: TMR  
Job #: 14-009  
C2.2

Z:\2014\14-009 Discovery 2014\Design 14-009.dwg\yehibta\Land Use Plan 112316.dwg